

## Floor Plan

Scale: 1:100

HOUSE AREAS	
Area Name	Area m <sup>2</sup>
GARAGE	19.59
GROUND FLOOR	99.67
PORCH	4.24
	<b>123.50 m<sup>2</sup></b>




Suite 1, Level 1 600 Hoxton Park Road, Hoxton Park NSW 2171

Telephone: (02) 9825 8000 Fax: (02) 9825 8110


www.championhomes.com.au

Builders Licence No.92732C

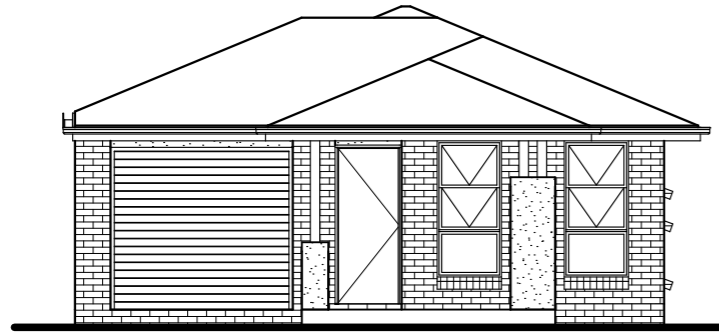

**Front Elevation**

Scale: 1:100

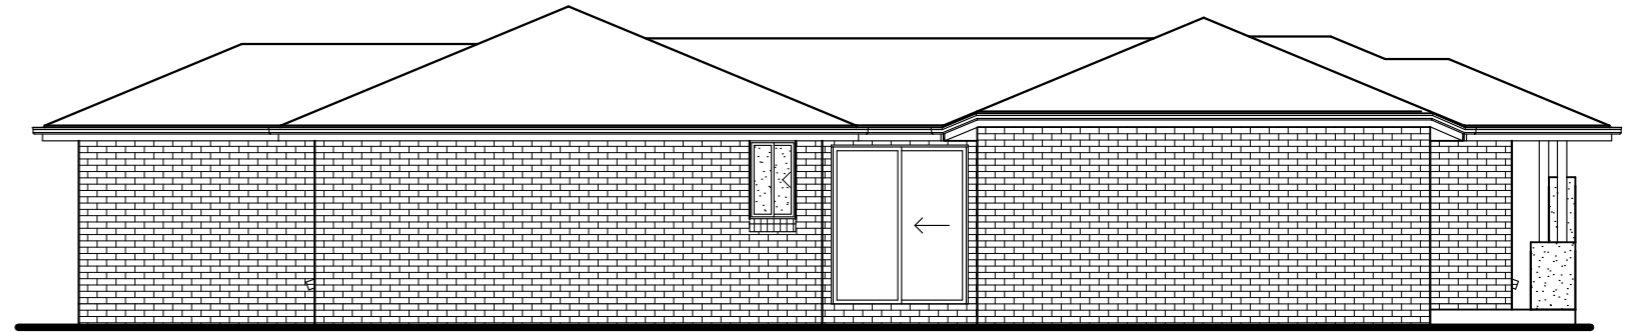


**Left Elevation**

Scale: 1:100



**Rear Elevation**

Scale: 1:100

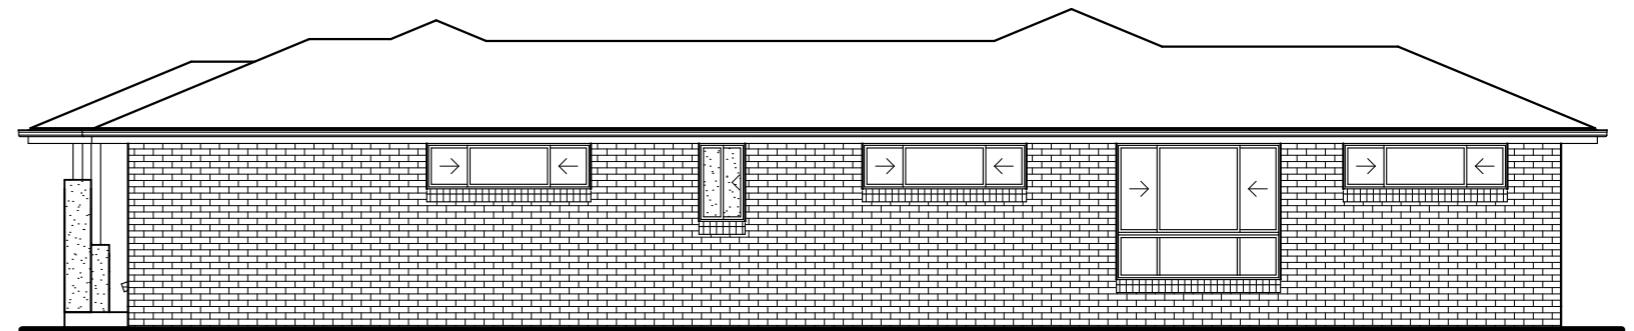

**Right Elevation**

Scale: 1:100



Suite 1, Level 1 600 Hoxton Park Road, Hoxton Park NSW 2171

Telephone: (02) 9825 8000 Fax: (02) 9825 8110

[www.championhomes.com.au](http://www.championhomes.com.au)

Builders Licence No.92732C